


RIVER SIDE

GREY STREET

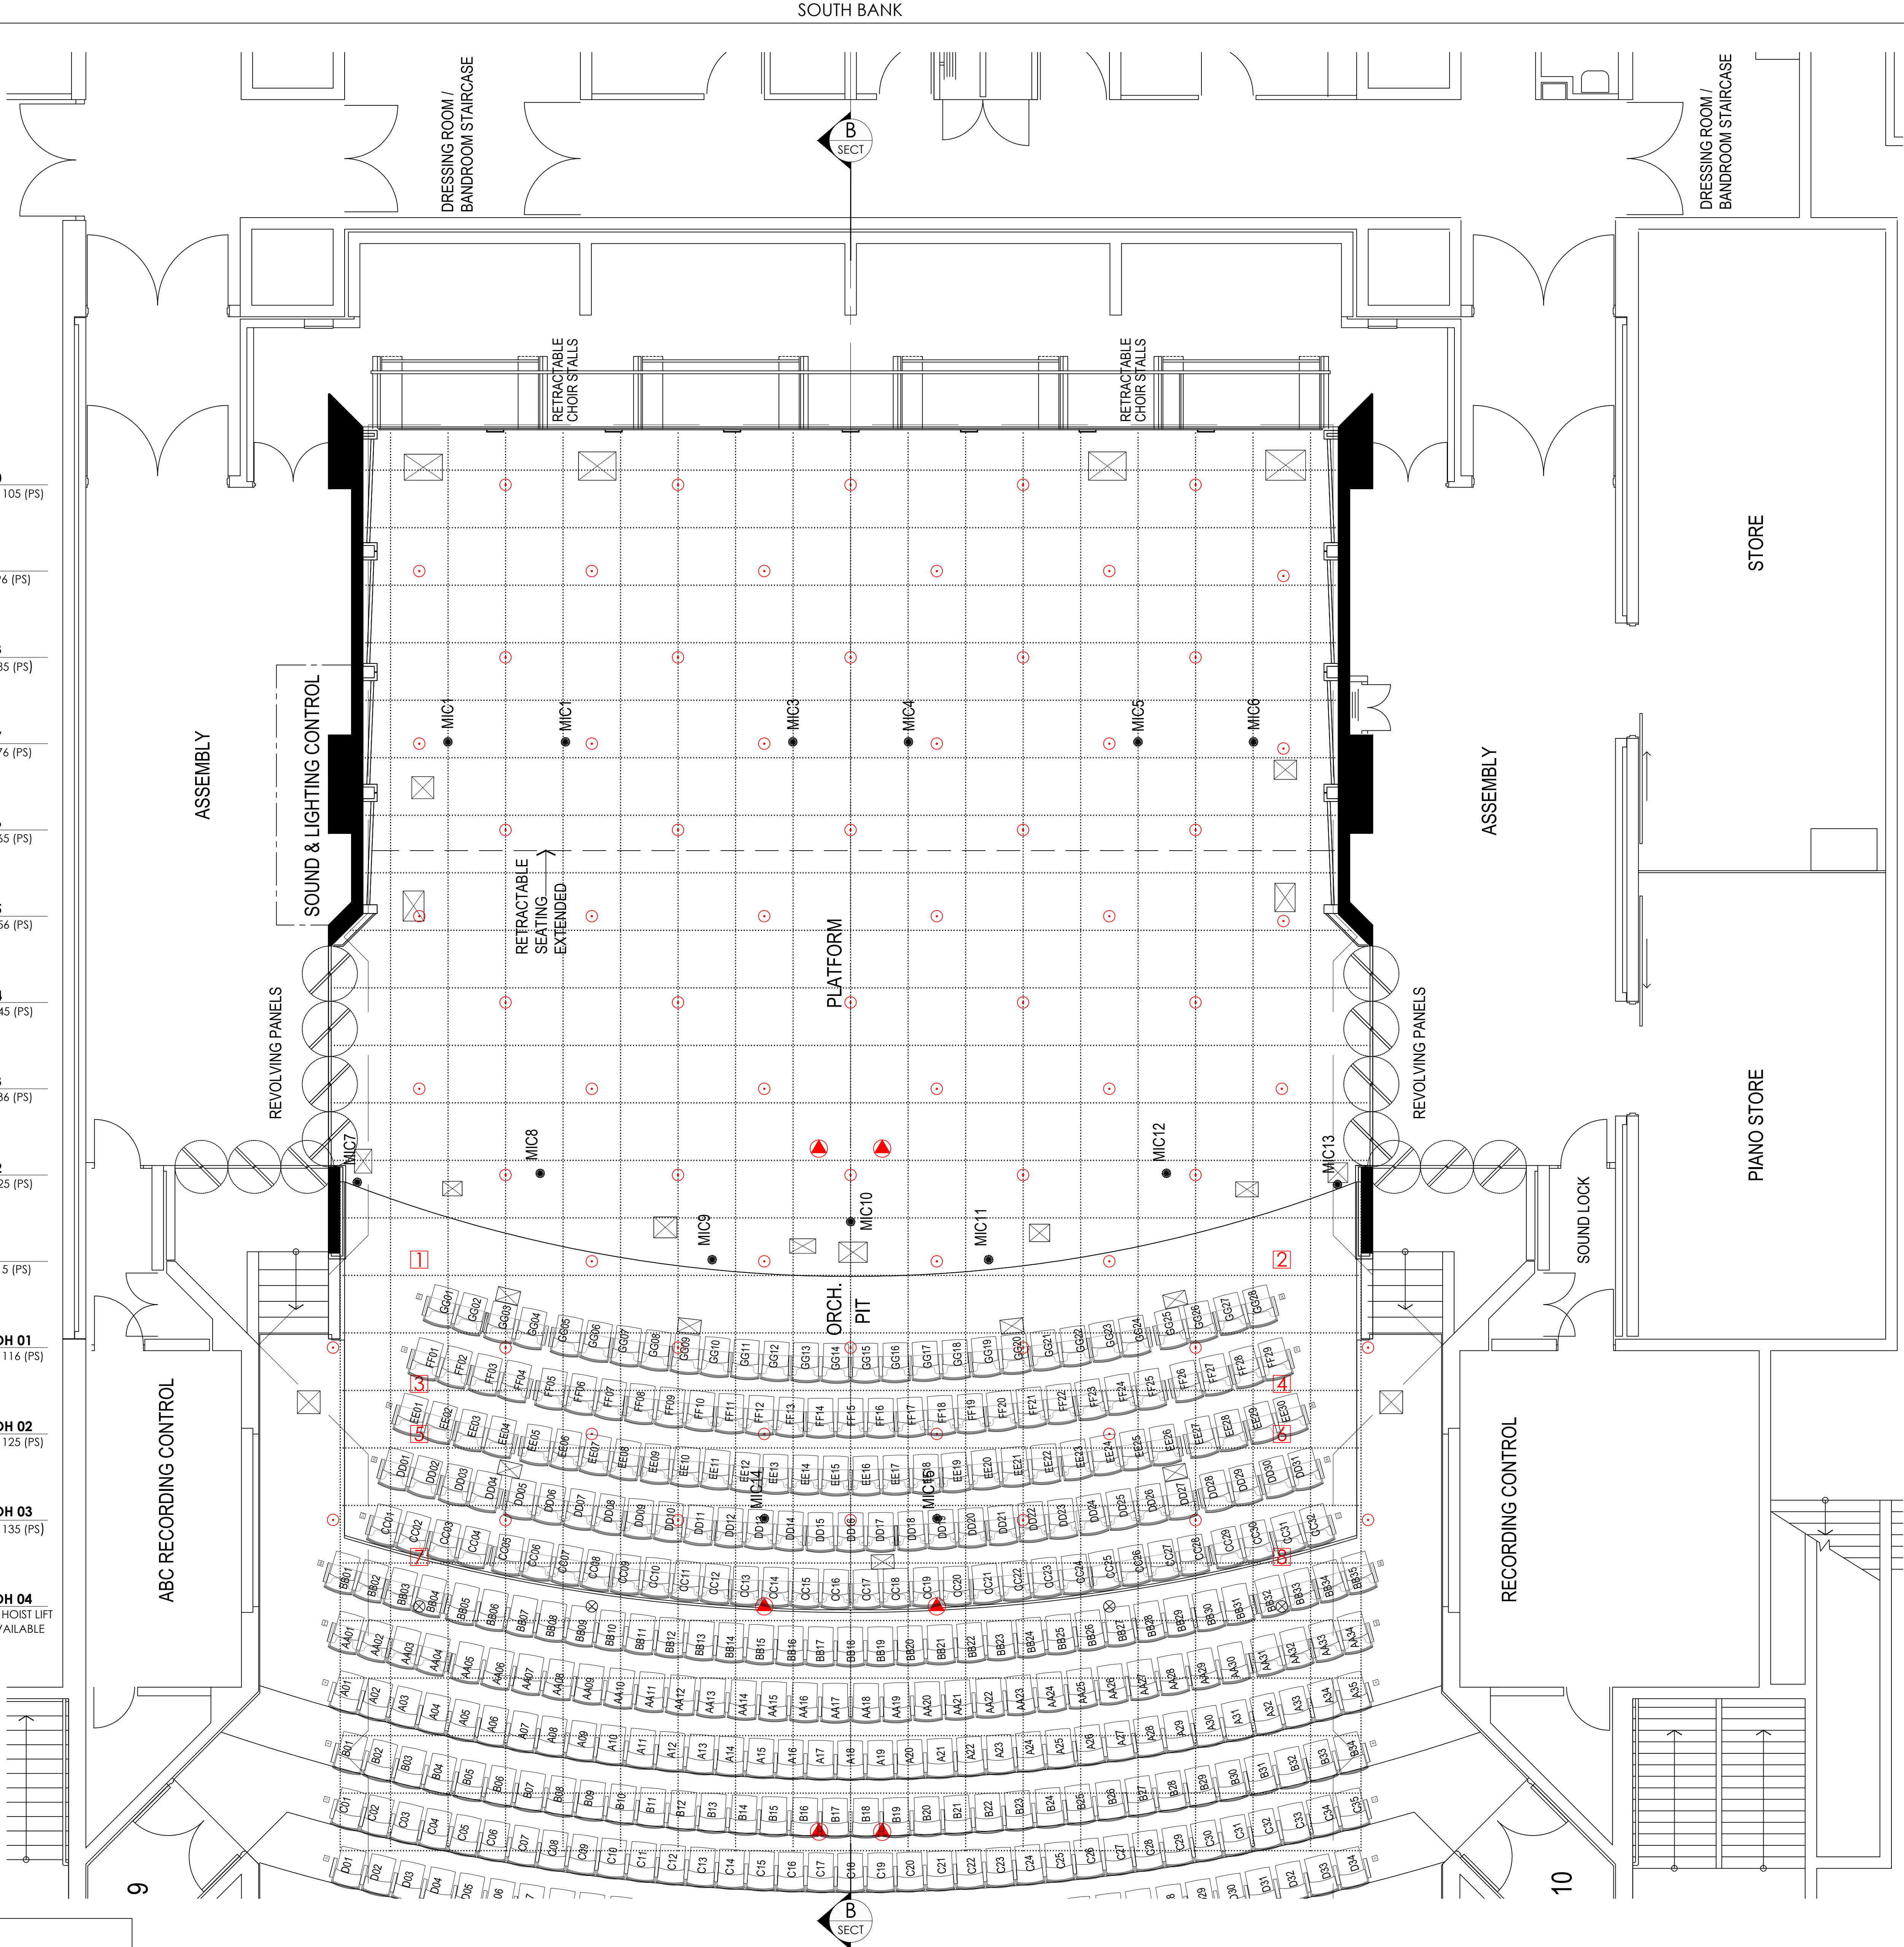

CONCERT HALL
PLATFORM PLAN SHOWING CEILING OVERLAY
SCALE = 1:50 @ A0
SCALE = 1:100 @ A2

CONCERT HALL CLEARANCES/DISTANCES:

DOWNSTAGE PLATFORM WIDTH 7550 mm
UPSTAGE PLATFORM WIDTH 16750 mm
PLATFORM DEPTH (NORMAL) 14650 mm
PLATFORM TO REAR WALL (STALLS) 34050 mm
PLATFORM TO REAR WALL (BALCONY) 37950 mm
PLATFORM DEPTH TO RETRACTABLE ORCH. PIT / PLATFORM EXTENSION 8800 mm
PLATFORM HT. ABOVE FLOOR 5840 mm
PLATFORM TO HANGING RIGGING 900 mm
PLATFORM TO U/S CEILING 22 Metre
LOADING DOORS WIDTH 2300 mm
LOADING DOORS HEIGHT 2350 mm

NOTES:
ORCHESTRA PIT / PLATFORM EXTENSION MOVEABLE BETWEEN MAIN PLATFORM LEVEL AND LOWER PIT LEVEL

ACAD CONVENTIONS:

LAYER NAMING CODES:
CH_ = CONCERT HALL ASSET.
ALL NON-PRINTABLE OBJECTS ON 'DEPOINTS' LAYER


NOTES: 1) .DWG FILE CREATED IN AUTOCAD SOFTWARE 2) .DWG FILE SAVED AS 2004 VERSION. 3) VIEW THIS .DWG FILE IN AUTODESK 'TRUEVIEW' & 'DESIGN REVIEW' SOFTWARE. WWW.AUTODESK.COM 4) CONVERT THE .PDF VERSION OF THIS DRAWING TO .DWG USING CADSOFTTOOLS WWW.CADSOFTTOOLS.COM

LEGEND:

□ = FLOOR TRAP - SERVICES ACCESS
▲ = 500KG WLL CHAIN HOIST
1 = 1000KG WLL CHAIN HOIST (1-8)
● = 400KG WLL STEEL BAND HOIST
X = LIFT POINT - NO BAND HOIST
● = MICROPHONE HOIST
MIC #

DISCLAIMER

THIS DRAWING IS COPYRIGHT AND REMAINS THE PROPERTY OF THE QUEENSLAND PERFORMING ARTS CENTRE. THIS DRAWING IS ISSUED IN CONFIDENCE, AND MAY NOT BE ALTERED, COPIED, TRANSFERRED, SOLD OR OTHERWISE DISCLOSED WITHOUT WRITTEN PERMISSION FROM THE QUEENSLAND PERFORMING ARTS TRUST.

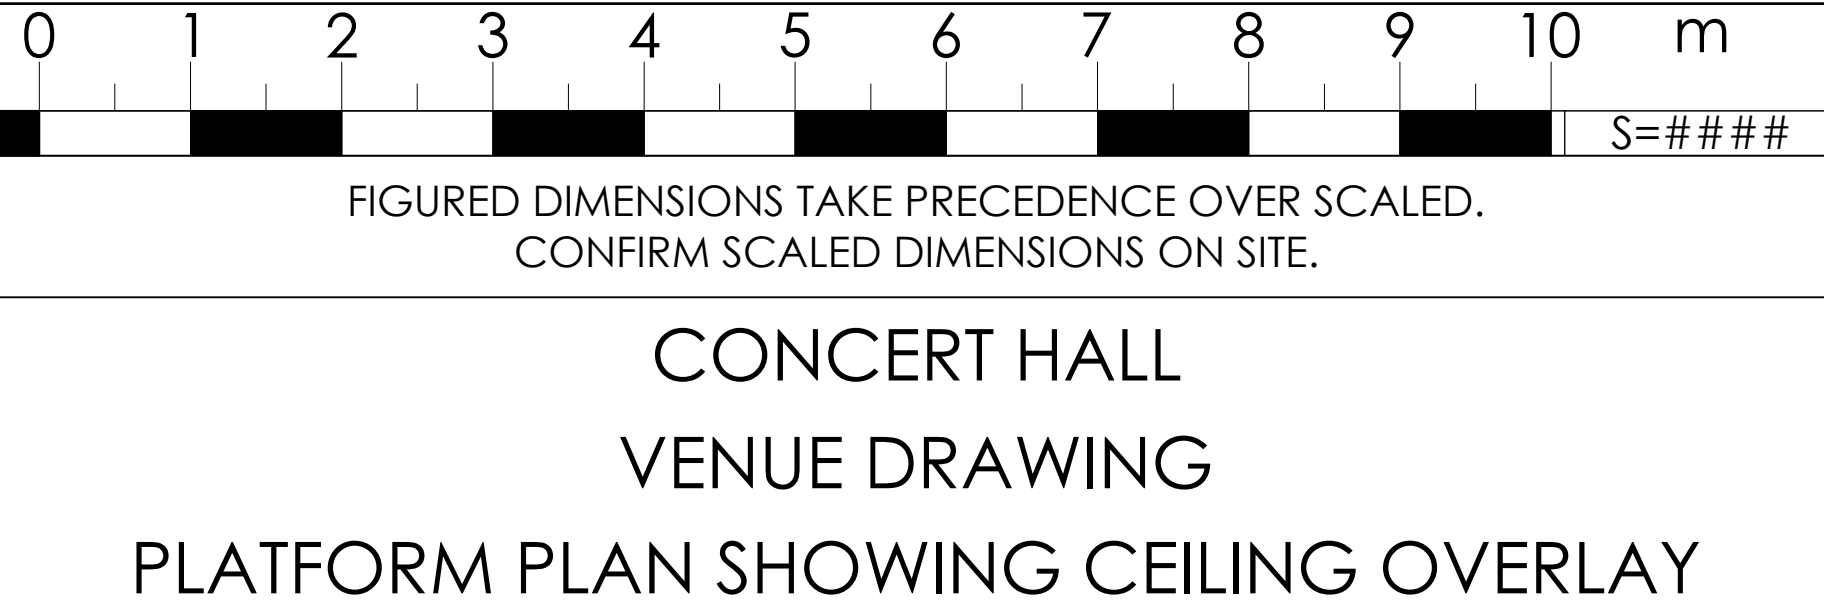

DRAWING REVISION	
REVISION ITEM:	
Rev	
10	CLIENT ISSUE


~CLIENT ISSUE~

ISSUE DATE: 03.06.2022

DRAWN BY: M.L.B

ISO FULL BLEED A0 (841.00 X 1189.00 MM)
S= 1:50 AT A0 PAPER SIZE
S= 1:100 AT A2 PAPER SIZE

DRAWING TITLE	
LEVEL 2	
CONCERT HALL	
VENUE DRAWING	
PLATFORM PLAN SHOWING CEILING OVERLAY	
DRAWING NUMBER:	
100403.q400	
SHEET:	
06	OF 06

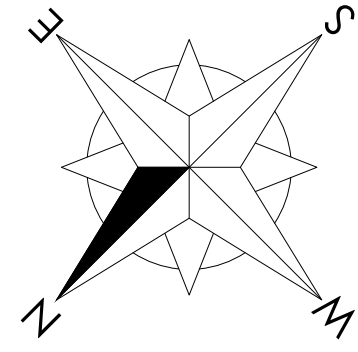

Cnr Grey & Melbourne Sts
South Bank Queensland Australia
PO Box 3567, South Bank
Queensland 4101 Australia

Telephone +61 7 3840 7444
Facsimile +61 7 3844 1839
Website www.qpac.com.au