


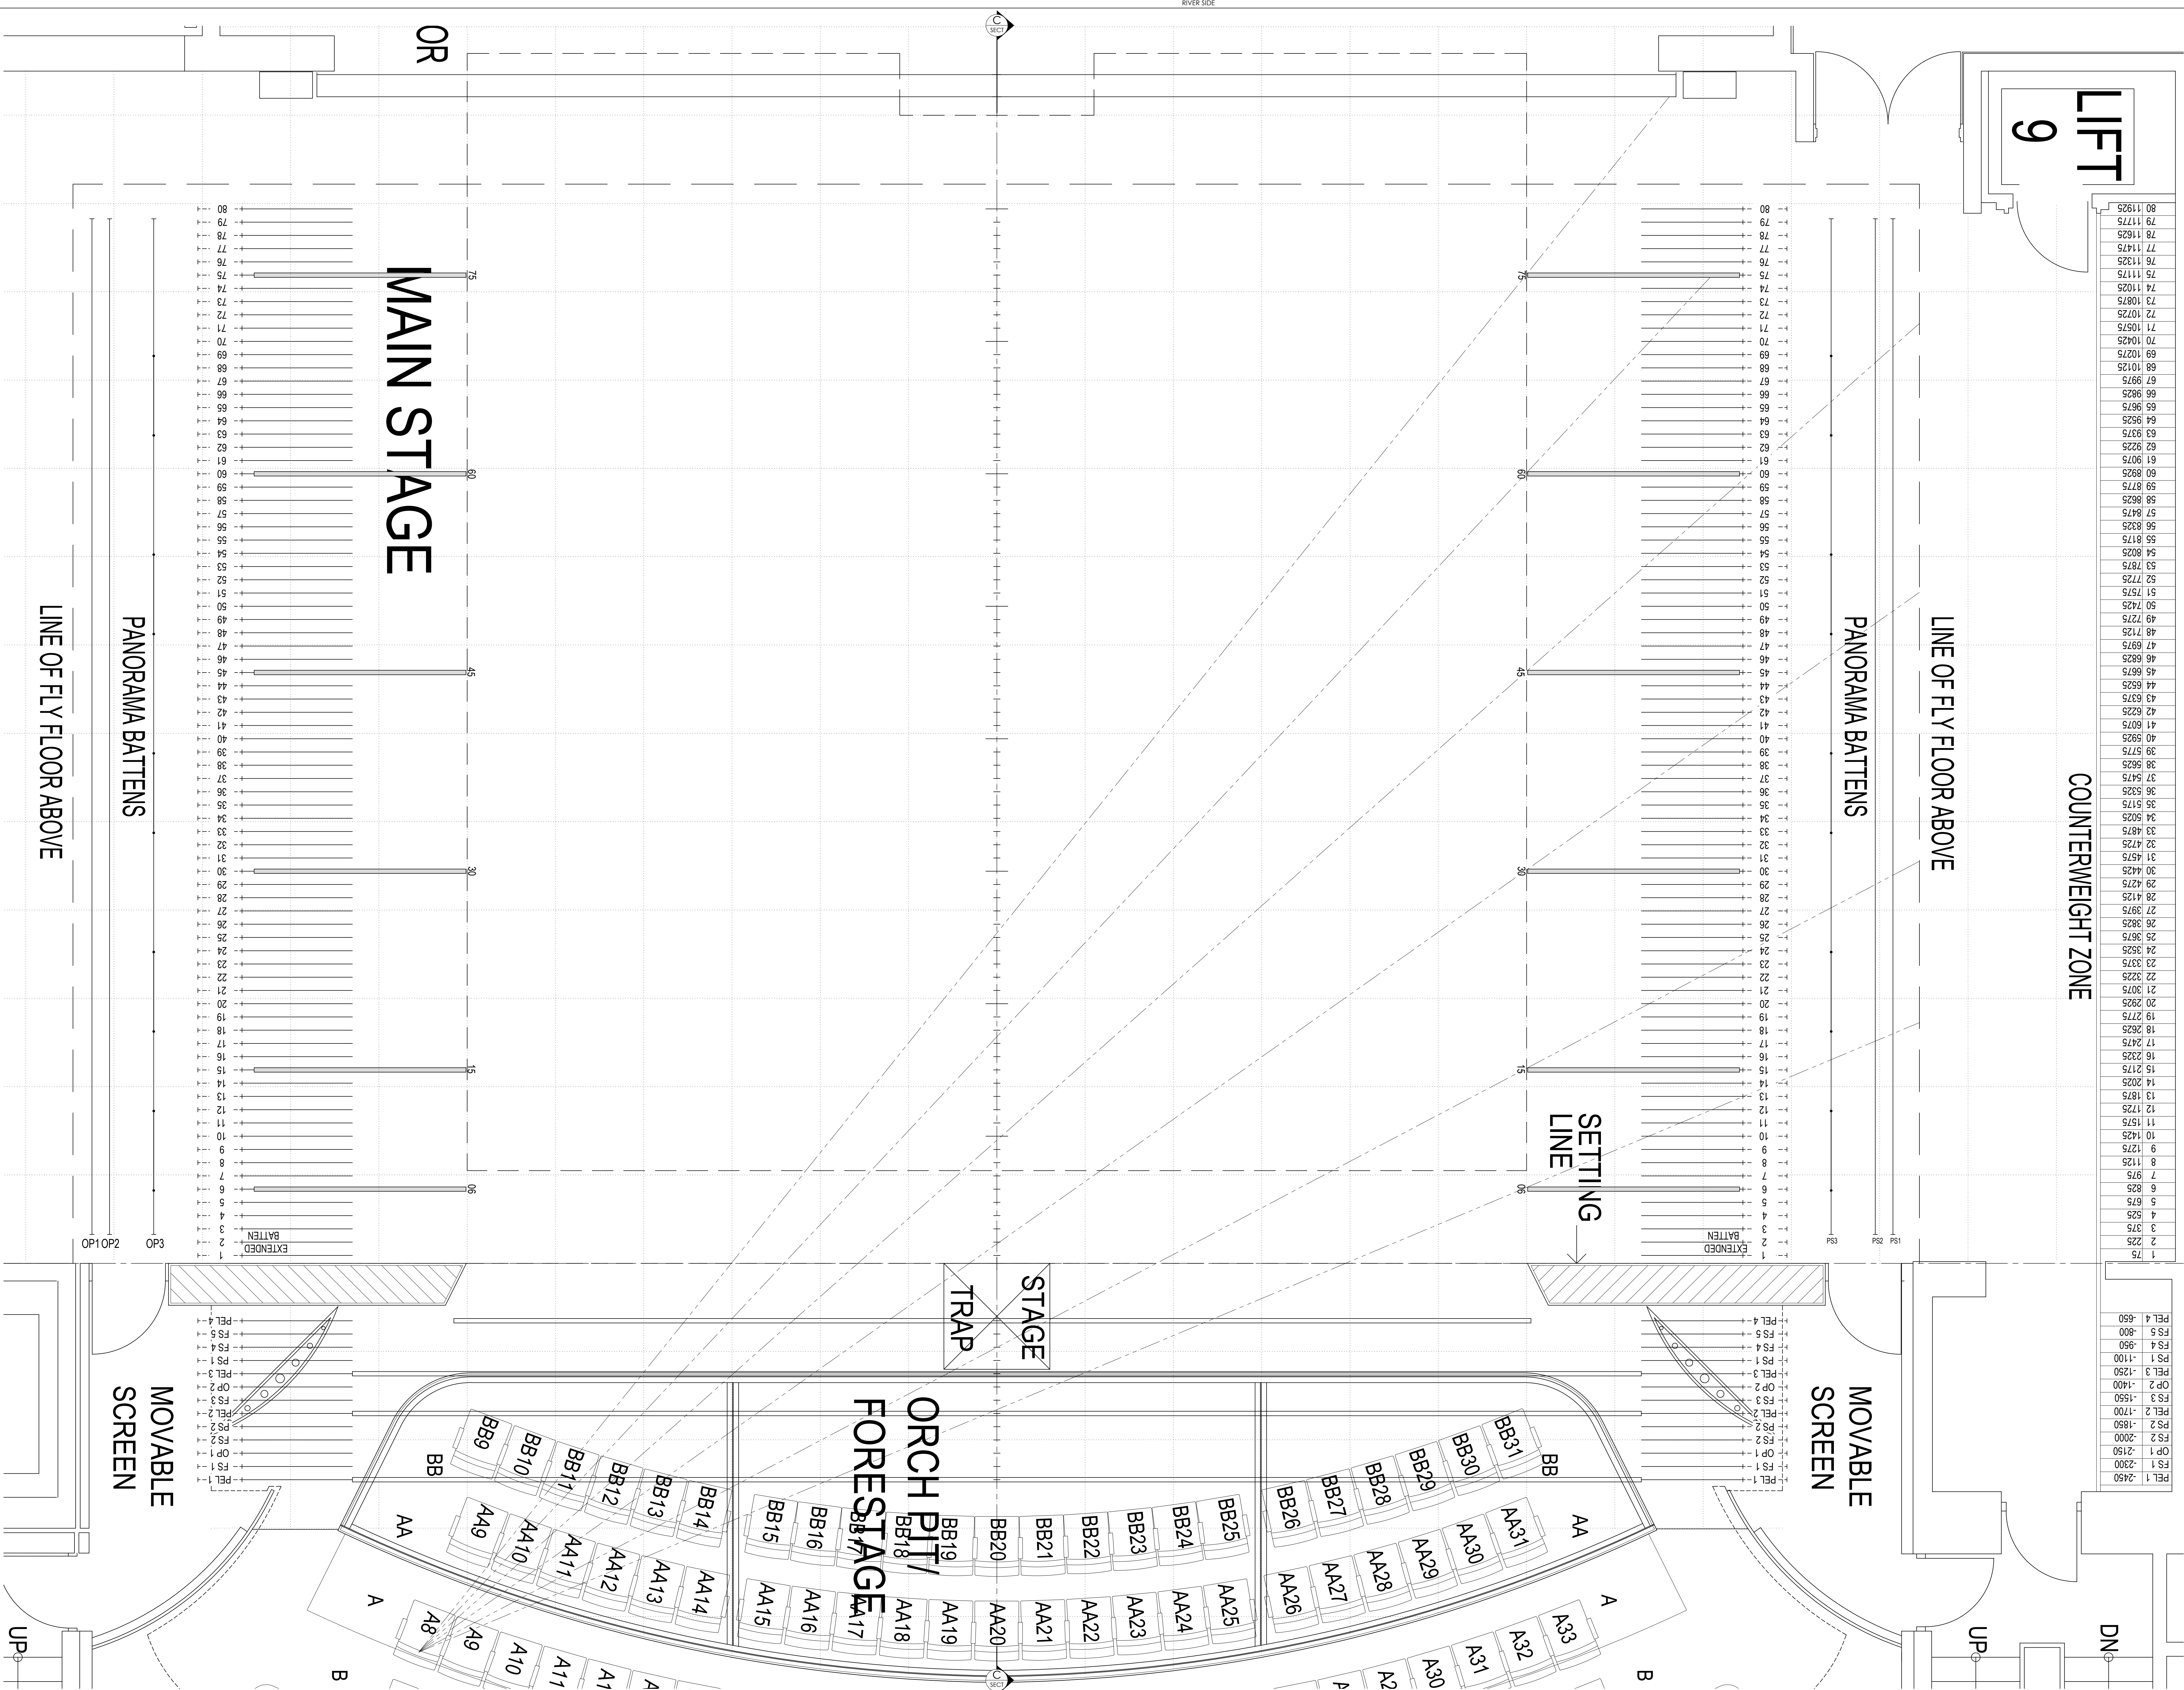

PLAYHOUSE THEATRE CLEARANCES/DISTANCES:		
PROSCENIUM WIDTH	12018mm	
PROSCENIUM HEIGHT (VARIABLE)	7000mm MIN.	
FLY FLOOR TO FLY FLOOR CLEARANCE	8600mm MAX.	
CLEARANCE UNDER FLY FLOOR 1 (PS)	20860mm	
CLEARANCE UNDER FLY FLOOR 1 (OP)	8800	
SETTING LINE TO APRON	9000	
SETTING LINE TO SOUND DOOR	1240mm	
SETTING LINE TO REAR WALL	1320mm	
SETTING LINE TO REAR WALL	22420mm	
BATTENS		
BATTEN SIZE: (75X50 Rhs)		
BATTEN LENGTH	17000mm	
BATTEN EXTENSION (GENERAL)	500mm	
PANORAMA BATTENS		
BATTEN LENGTH	11500mm	
BATTEN PS3 TO OP3 CLEARANCE	18950mm	

NOTES:
REAR STAGE HAS 4 x 500 Kg HAND OPERATED
LOAD BRAKE WINCHES.

ACAD CONVENTIONS:
LAYER NAMING CODES:
PH. = PLAYHOUSE THEATRE ASSET.
ALL NON-PRINTABLE OBJECTS ON DEFFPOINT'S LAYER
NOTES: 1) .DWG FILE CREATED IN AUTOCAD SOFTWARE
2) .DWG FILE SAVED AS 2004 VERSION. 3) VIEW THIS
.DWG FILE IN AUTODESK
TRUEVIEW & 'DESIGN REVIEW' SOFTWARE.
WWW.AUTODESK.COM
4) CONVERT THE .PDF VERSION OF THIS DRAWING TO
DWG USING CADSOFTTOOLS
WWW.CADSOFTTOOLS.COM



QUEENSLAND
PERFORMING
ARTS CENTRE

Cnr Grey & Melbourne Sts
South Bank Queensland Australia
PO Box 3567, South Bank,
Queensland 4101, Australia
Telephone +61 7 3840 7444
Facsimile +61 7 3844 1839
Website www.qpac.com.au



DISCLAIMER
THIS DRAWING IS COPYRIGHT
AND REMAINS THE PROPERTY OF THE
QUEENSLAND PERFORMING ARTS CENTRE. THIS
DRAWING IS ISSUED IN CONFIDENCE, AND
MAY NOT BE ALTERED, COPIED, TRANSFERRED,
SOLD OR OTHERWISE DISCLOSED WITHOUT
WRITTEN PERMISSION FROM THE QUEENSLAND
PERFORMING ARTS TRUST.

DRAWING REVISION	REVISION ITEM
Rev	CLIENT ISSUE
11	

DRAWING TITLE
LEVEL 2
PLAYHOUSE THEATRE
VENUE DRAWING
MAIN STAGE PLAN

ISSUE DATE: 09.03.2023
DRAWN BY: MJB
ISO FULL BLEED A0 (841.00 X 1189.00 MM)
S= 1:25 AT A0 PAPER SIZE
S= 1:50 AT A2 PAPER SIZE

DRAWING NUMBER:
1120403.q400

SHEET:
04 OF 12

~CLIENT ISSUE~