


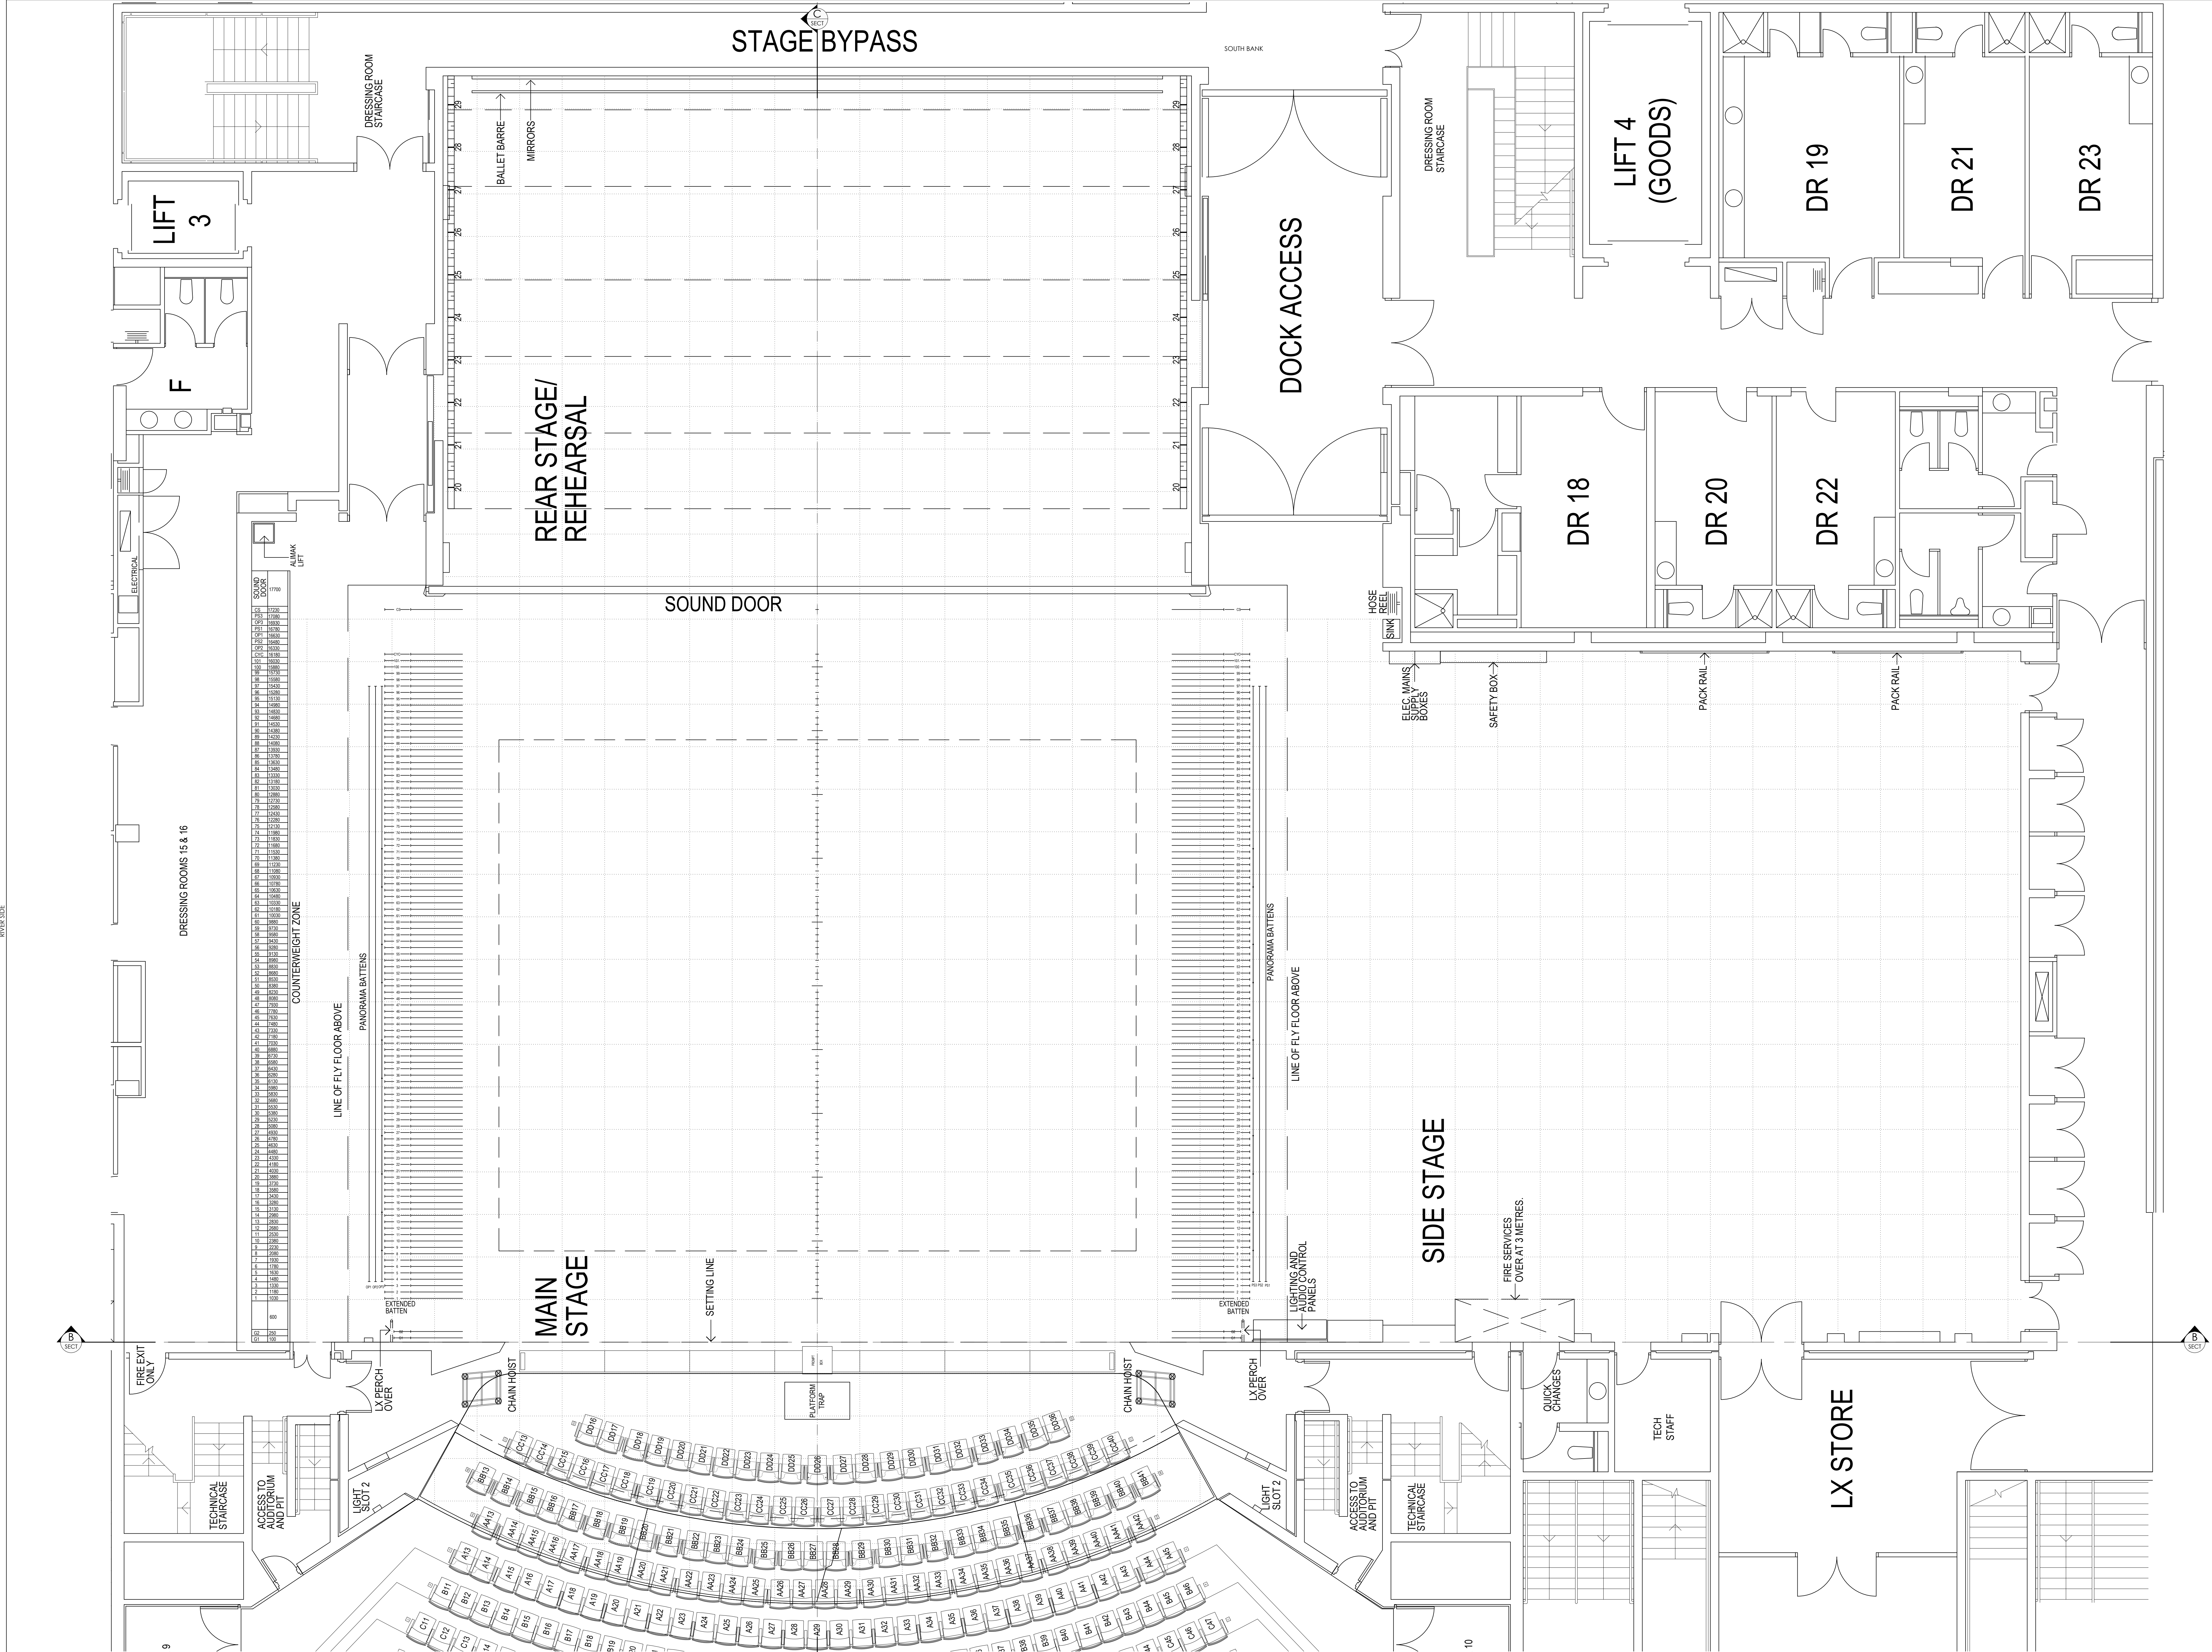

LYRIC THEATRE STAGE PLAN

SCALE = 1:50 @ A0
SCALE = 1:100 @ A2

LYRIC THEATRE CLEARANCES/DISTANCES:	
PROSCENIUM WIDTH	14680mm
PROSCENIUM HEIGHT	9280mm
FLY FLOOR TO FLY FLOOR CLEARANCE	22090mm
CLEARANCE UNDER FLY FLOOR 1 (PS)	1.8M
CLEARANCE UNDER FLY FLOOR 1 (OP)	1.8M
SETTING LINE TO APRON	735mm
SETTING LINE TO SOUND DOOR	17600mm
SETTING LINE TO REAR WALL	29780mm
BATTENS	
BATTEN SIZE: (75X50 RHS)	
BATTEN LENGTH	19120mm
BATTEN EXTENSION (GENERAL)	610mm
BATTEN EXTENSION (G1, G2)	400mm
PANORAMA BATTENS	
BATTEN LENGTH	14000mm
BATTEN P33 TO OP3 CLEARANCE	20400mm
NOTES:	
REAR STAGE HAS 6 x 500 Kg HAND OPERATED LOAD BRAKE WINCHES.	

ACAD CONVENTIONS:

LAYER NAMING CODES:
LT. = LYRIC THEATRE ASSET.
ALL NON-PRINTABLE OBJECTS ON 'DEPOINTS' LAYER.
NOTES: 1) DWG FILE CREATED IN AUTOCAD SOFTWARE
2) DWG FILE SAVED AS 2004 VERSION. 3) VIEW THIS
.DWG FILE IN AUTODESK
TRIVIEW & DESIGN REVIEW SOFTWARE.
WWW.AUTODESK.COM
4) CONVERT THE .PDF VERSION OF THIS DRAWING TO
.DWG USING CADSOFTTOOLS
WWW.CADSOFTTOOLS.COM




Cnr Grey & Melbourne Sts
South Bank Queensland Australia
PO Box 3567 South Bank
Queensland 4101 Australia
Telephone +61 7 3840 7444
Facsimile +61 7 3844 1839
Website www.qpac.com.au



DISCLAIMER

THIS DRAWING IS COPYRIGHTED AND REMAINS THE PROPERTY OF THE QUEENSLAND PERFORMING ARTS CENTRE. THIS DRAWING IS ISSUED IN CONFIDENCE, AND MAY NOT BE ALTERED, COPIED, TRANSFERRED, SOLD OR OTHERWISE DISCLOSED WITHOUT WRITTEN PERMISSION FROM THE QUEENSLAND PERFORMING ARTS TRUST.

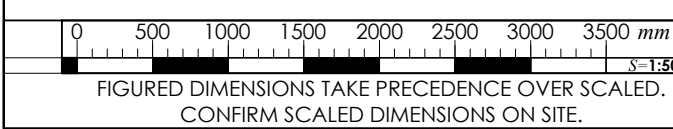

DRAWING REVISION	
Rev	Client Issue
8	

DRAWING TITLE

LEVEL 2
LYRIC THEATRE
VENUE DRAWING
STAGE PLAN

ISSUE DATE: 23.12.2020
DRAWN BY: M.L.B.
A0 (LANDSCAPE)
S= 1:50 AT A0 PAPER SIZE
S= 1:100 AT A2 PAPER SIZE

DRAWING NUMBER: 110403.q400
SHEET: 03 OF 12

~CLIENT ISSUE~